


# PLAT OF SURVEY PREPARED FOR: JOHN J. BECLAY

DEED OF RECORD: VOLUME 891, PAGE 117

TOWNSHIP/CITY/VILLAGE: CHESTER TOWNSHIP	MONTH: SEPTEMBER	PAGE: ONE OF ONE
	YEAR: 1998	
SURVEY FOR: JOHN J. BECLAY		



**GRAPHIC SCALE:** 1" = 100'  
 O-DENOTES 5/8" IRON PIN WITH CAP SET  
 —x—x—x— DENOTES BARBED WIRE FOUND

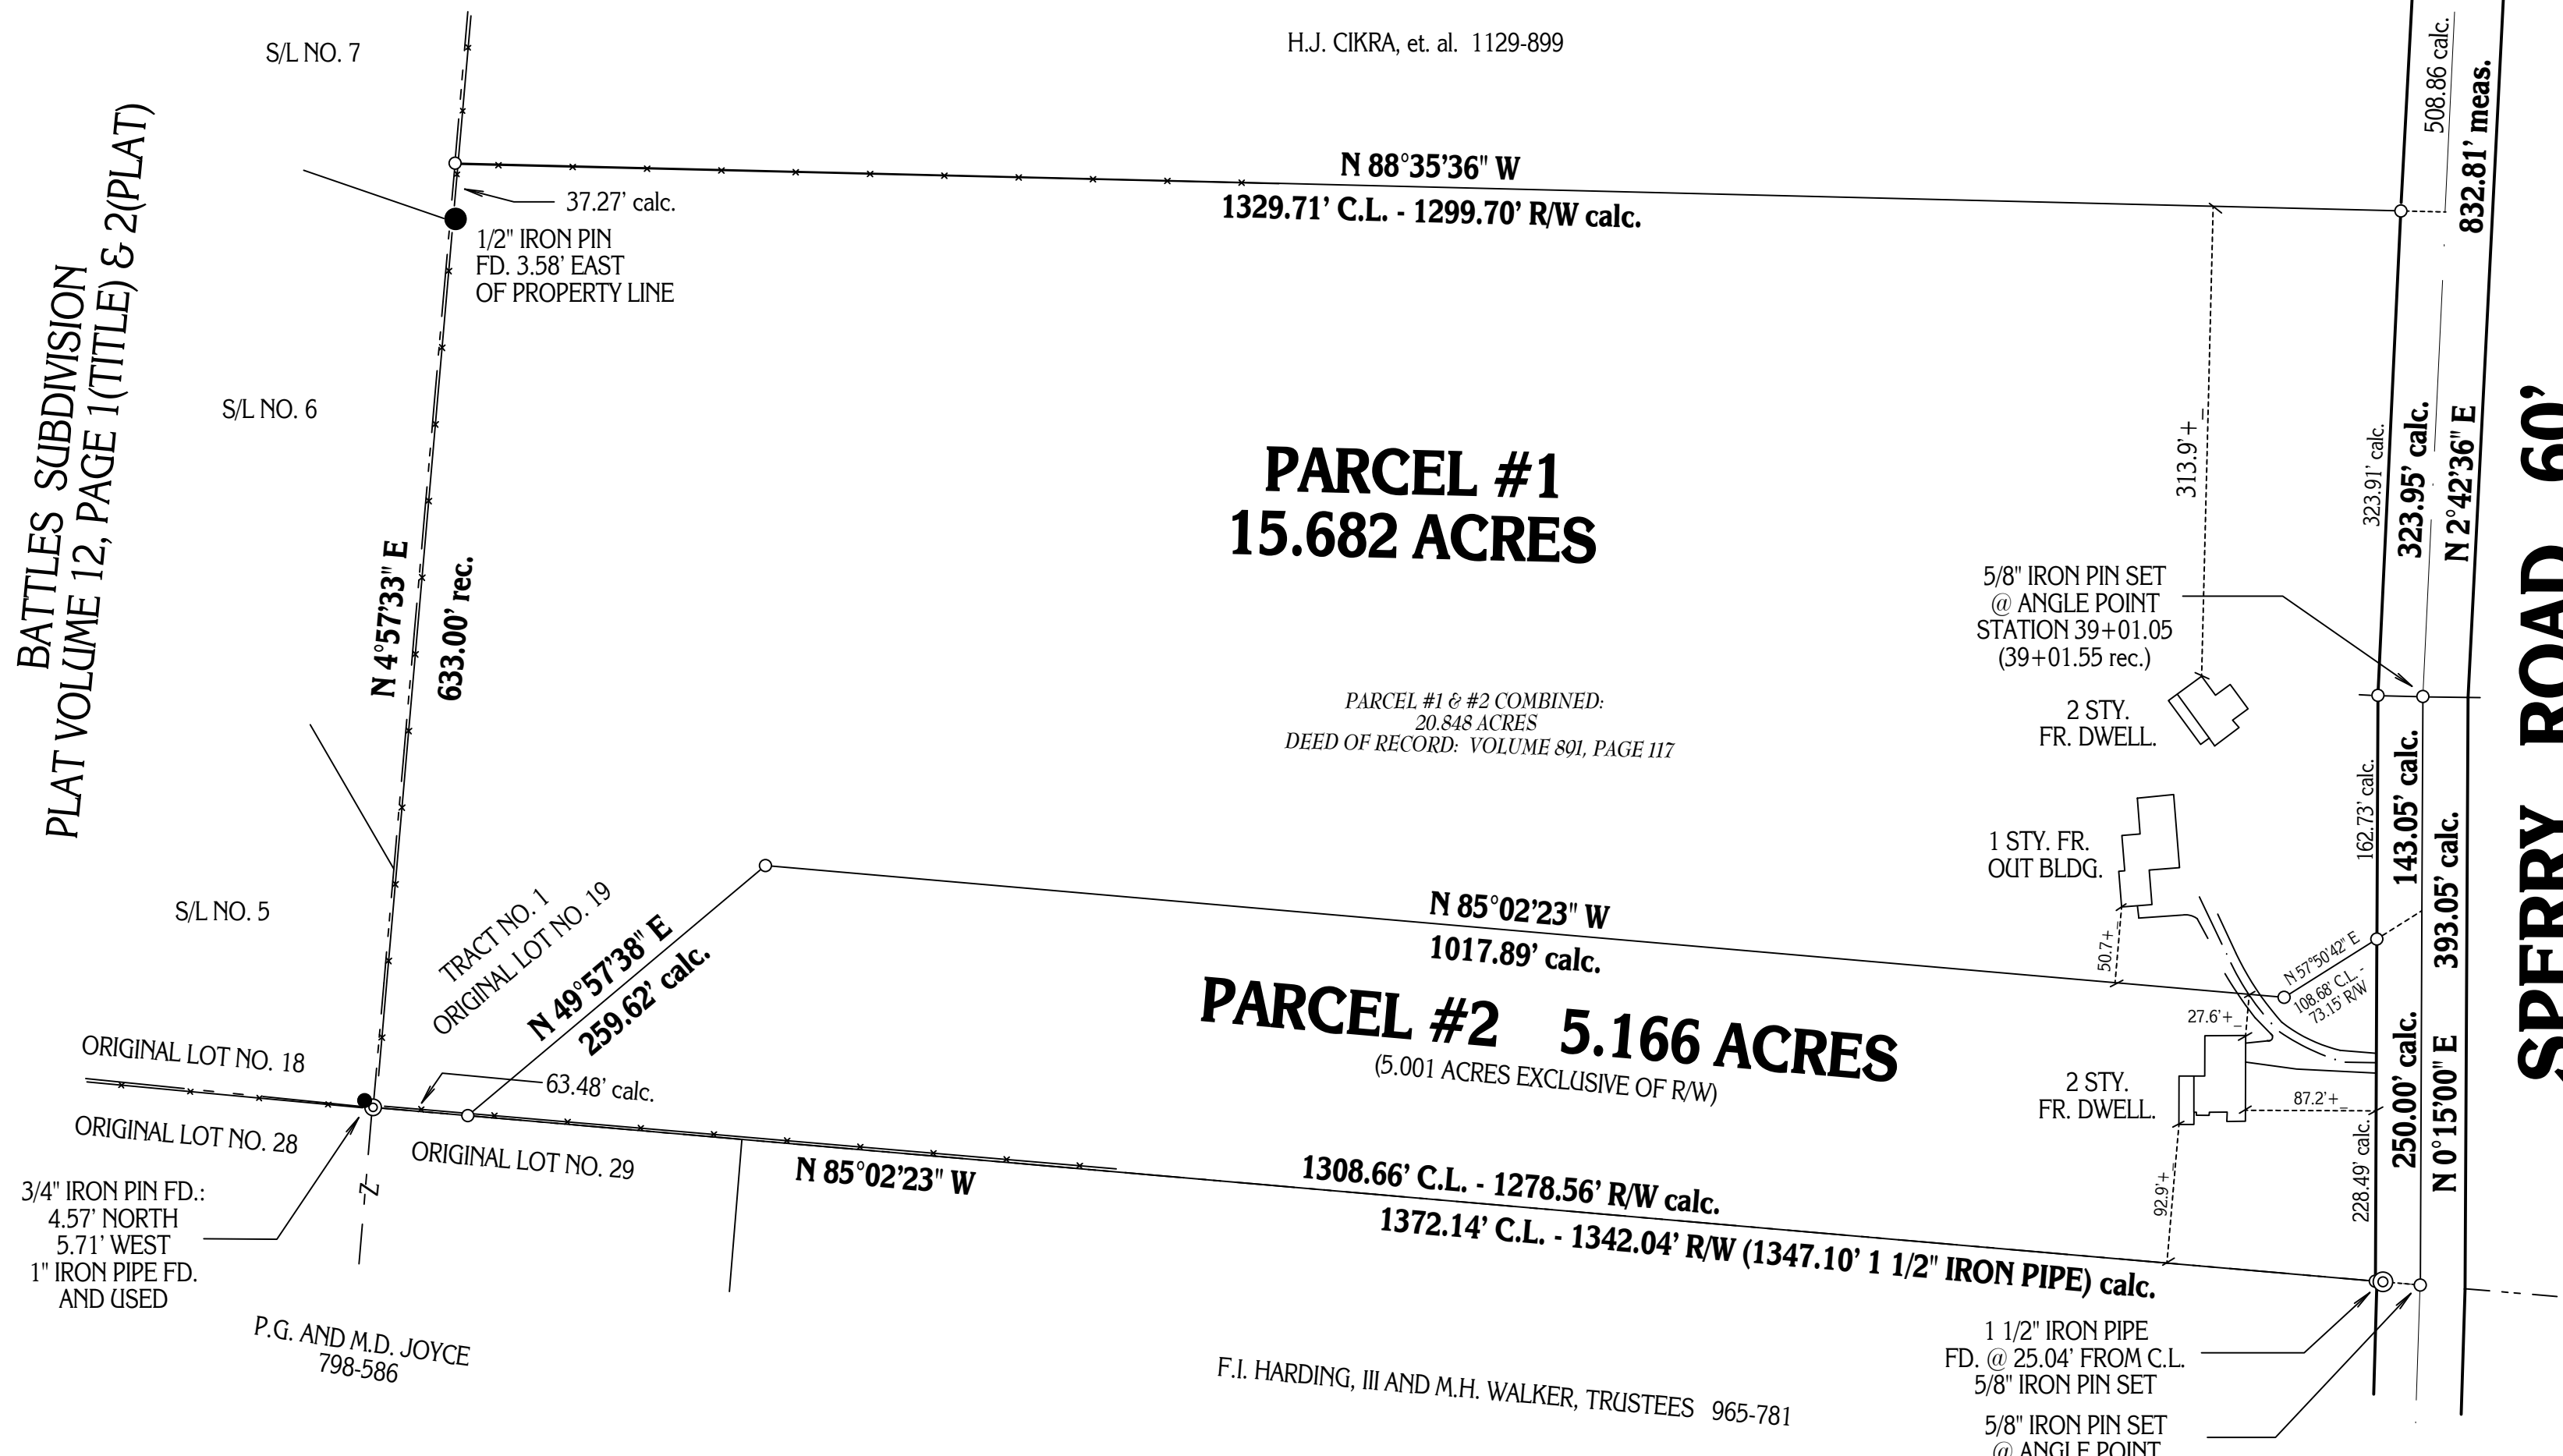

SITUATED IN THE  
 TOWNSHIP OF  
 CHESTER, COUNTY  
 OF GEauga AND STATE  
 OF OHIO AND KNOWN  
 AS BEING PART OF  
 ORIGINAL LOT NO. 19,  
 IN TRACT NO. 1,  
 WITHIN SAID TOWNSHIP.

MONUMENTS WERE FOUND OR SET AS INDICATED HEREON.  
 DISTANCES ARE IN U.S. FEET WITH DECIMAL PARTS.  
 BEARINGS ARE TO AN ASSUMED MERIDIAN AND INDICATE ANGLES ONLY.  
 I HEREBY CERTIFY THAT I HAVE SURVEYED THESE PREMISES AND  
 PREPARED THIS PLAT OF SURVEY IN ACCORDANCE WITH THE PROVISIONS  
 OF CHAPTER 4733-37 OF THE OHIO REVISED CODE.

*Delmar B. Kosie*  
 DELMAR B. KOSIE  
 REGISTERED PROFESSIONAL SURVEYOR  
 REGISTRATION NO. 5276



PLAT OF SURVEY PREPARED BY  
**DELMAR B. KOSIE & ASSOCIATES**  
 200 SOUTH STREET  
 CHARLTON, OHIO 44024  
 (440) 286-2131

**PLAT NO. 507 - 98**