


CONSOLIDATION AND PLAT OF RE-SURVEY PREPARED FOR: THE GABOR FAMILY

DEED OF RECORD: T.L. GABOR, D.A. GABOR AND M.L. GREGORY VOLUME 1109, PAGE 886


TOWNSHIP/CITY/VILLAGE: MADISON TOWNSHIP	MONTH:	PAGE: ONE OF ONE
SURVEY FOR: THE GABOR FAMILY		

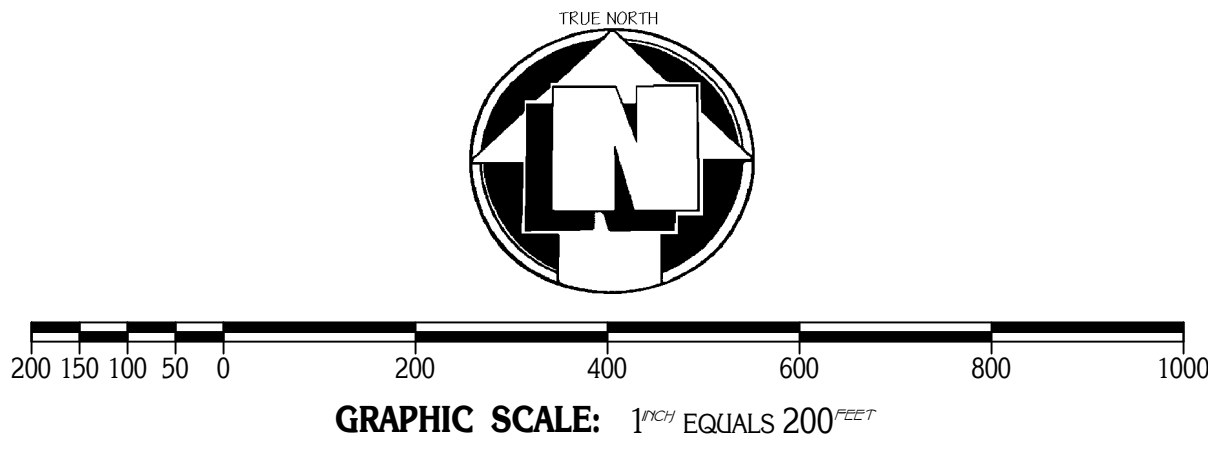

O-DENOTES 5/8" (DIAMETER) x 30" (LONG) IRON PIN WITH YELLOW PLASTIC CAP BEARING 'KOSIE P.S. 8167' SET
 ---x---x--- DENOTES BARBED WIRE FENCE FOUND
 - - - - DENOTES RIGHT-OF-WAY (R/W) CENTERLINE (C.L.)

BASIS OF RESEARCH AND RECORDS
 ALL COUNTY OWNERSHIP RESEARCH DATA AND PREVIOUS SURVEY RECORDS WERE OBTAINED FROM THE COUNTY RECORDER'S OFFICE AND THE COUNTY MAP ROOM.
 ALL COUNTY CENTERLINE AND RIGHT-OF-WAY DATA WAS OBTAINED FROM THE LAKE COUNTY ENGINEER'S OFFICE.
 ALL STATE CENTERLINE AND RIGHT-OF-WAY DATA WAS OBTAINED FROM THE OHIO DEPARTMENT OF TRANSPORTATION (O.D.O.T.) RECORDS.

SITUATED IN THE TOWNSHIP OF MADISON,
 COUNTY OF LAKE AND STATE OF OHIO AND
 KNOWN AS BEING PART OF ORIGINAL LOT
 NO. 3, IN THE HUBBARD TRACT, WITHIN SAID
 TOWNSHIP.

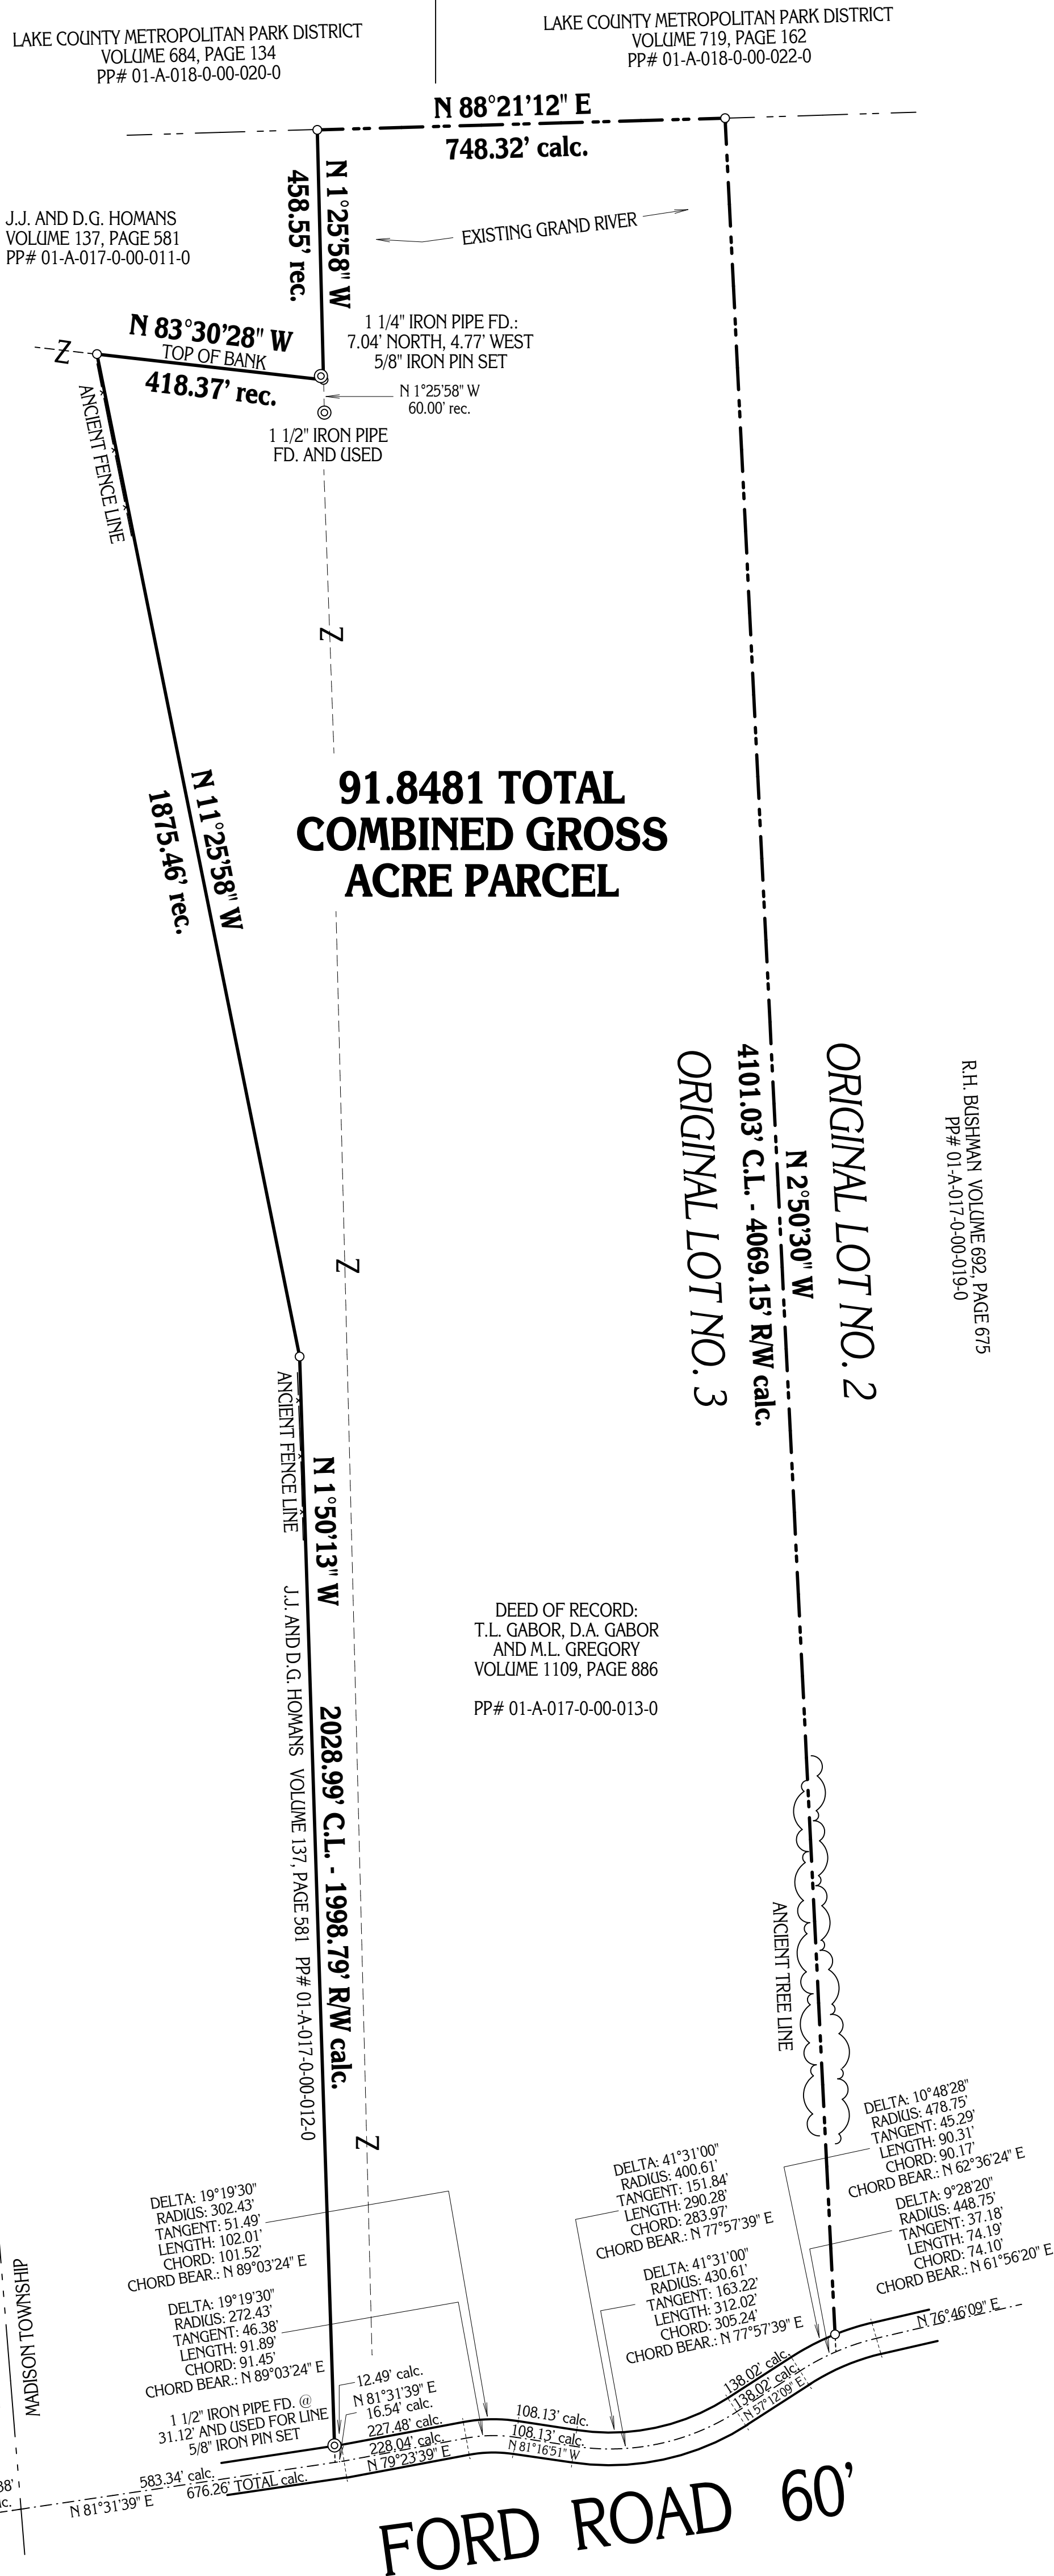

MONUMENTS WERE FOUND OR SET AS INDICATED HEREON.
 DISTANCES ARE IN U.S. FEET WITH DECIMAL PARTS.
 BEARINGS ARE TO TRUE NORTH USING NAD83 AUGUST 2004.

I HEREBY CERTIFY THAT I HAVE SURVEYED THESE PREMISES AND
 PREPARED THIS PLAT OF SURVEY IN ACCORDANCE WITH THE PROVISIONS
 OF CHAPTER 4733-37 OF THE OHIO REVISED CODE.

PLAT OF SURVEY PREPARED BY:
Delmar B. Kosie & Associates
 Registered Land Surveyors
 202 South Street
 Chardon, Ohio 44024-1321
 (440) 286-2131
 FAX: (440) 285-4579
<http://home.alltel.net/dbkads/home.htm>



ROBERT L. KOSIE, P.S.
 REGISTERED PROFESSIONAL LAND SURVEYOR
 REGISTRATION NO. 8167

DBK PLAT NO. 583 2004