

PLAT OF SURVEY PREPARED FOR: MICHAEL D. BUTT



SUBDIVISION LOT NOS. E29-E44, E48, E49 AND 73-75 IN
THE LAKE AQUILLA ESTATES COMPANY'S SUBDIVISION
VOLUME 997, PAGE 768, VOLUME 1083, PAGE 833-843,
VOLUME 1092, PAGE 164 AND VOLUME 1095, PAGE 723

CLARIDON TOWNSHIP	JUNE	ONE ONE
	1997	
SURVEY FOR: MICHAEL D. BUTT		

DRAWN BY: RLK, CAD

GOREDON DRIVE 40'

PLAT OF SURVEY PREPARED BY
DELMAR B. KOSIE & ASSOCIATES
REGISTERED SURVEYORS
200 SOUTH STREET
CHARLTON, OHIO 44024
(216) 286-2131

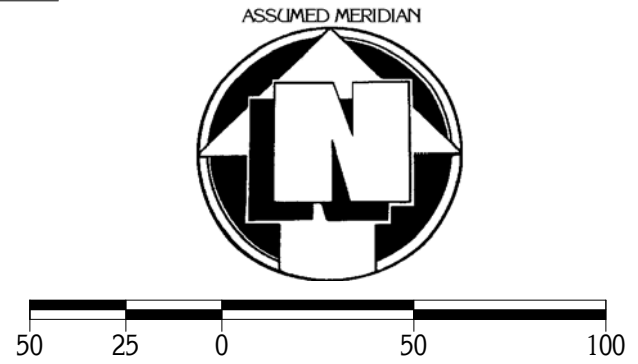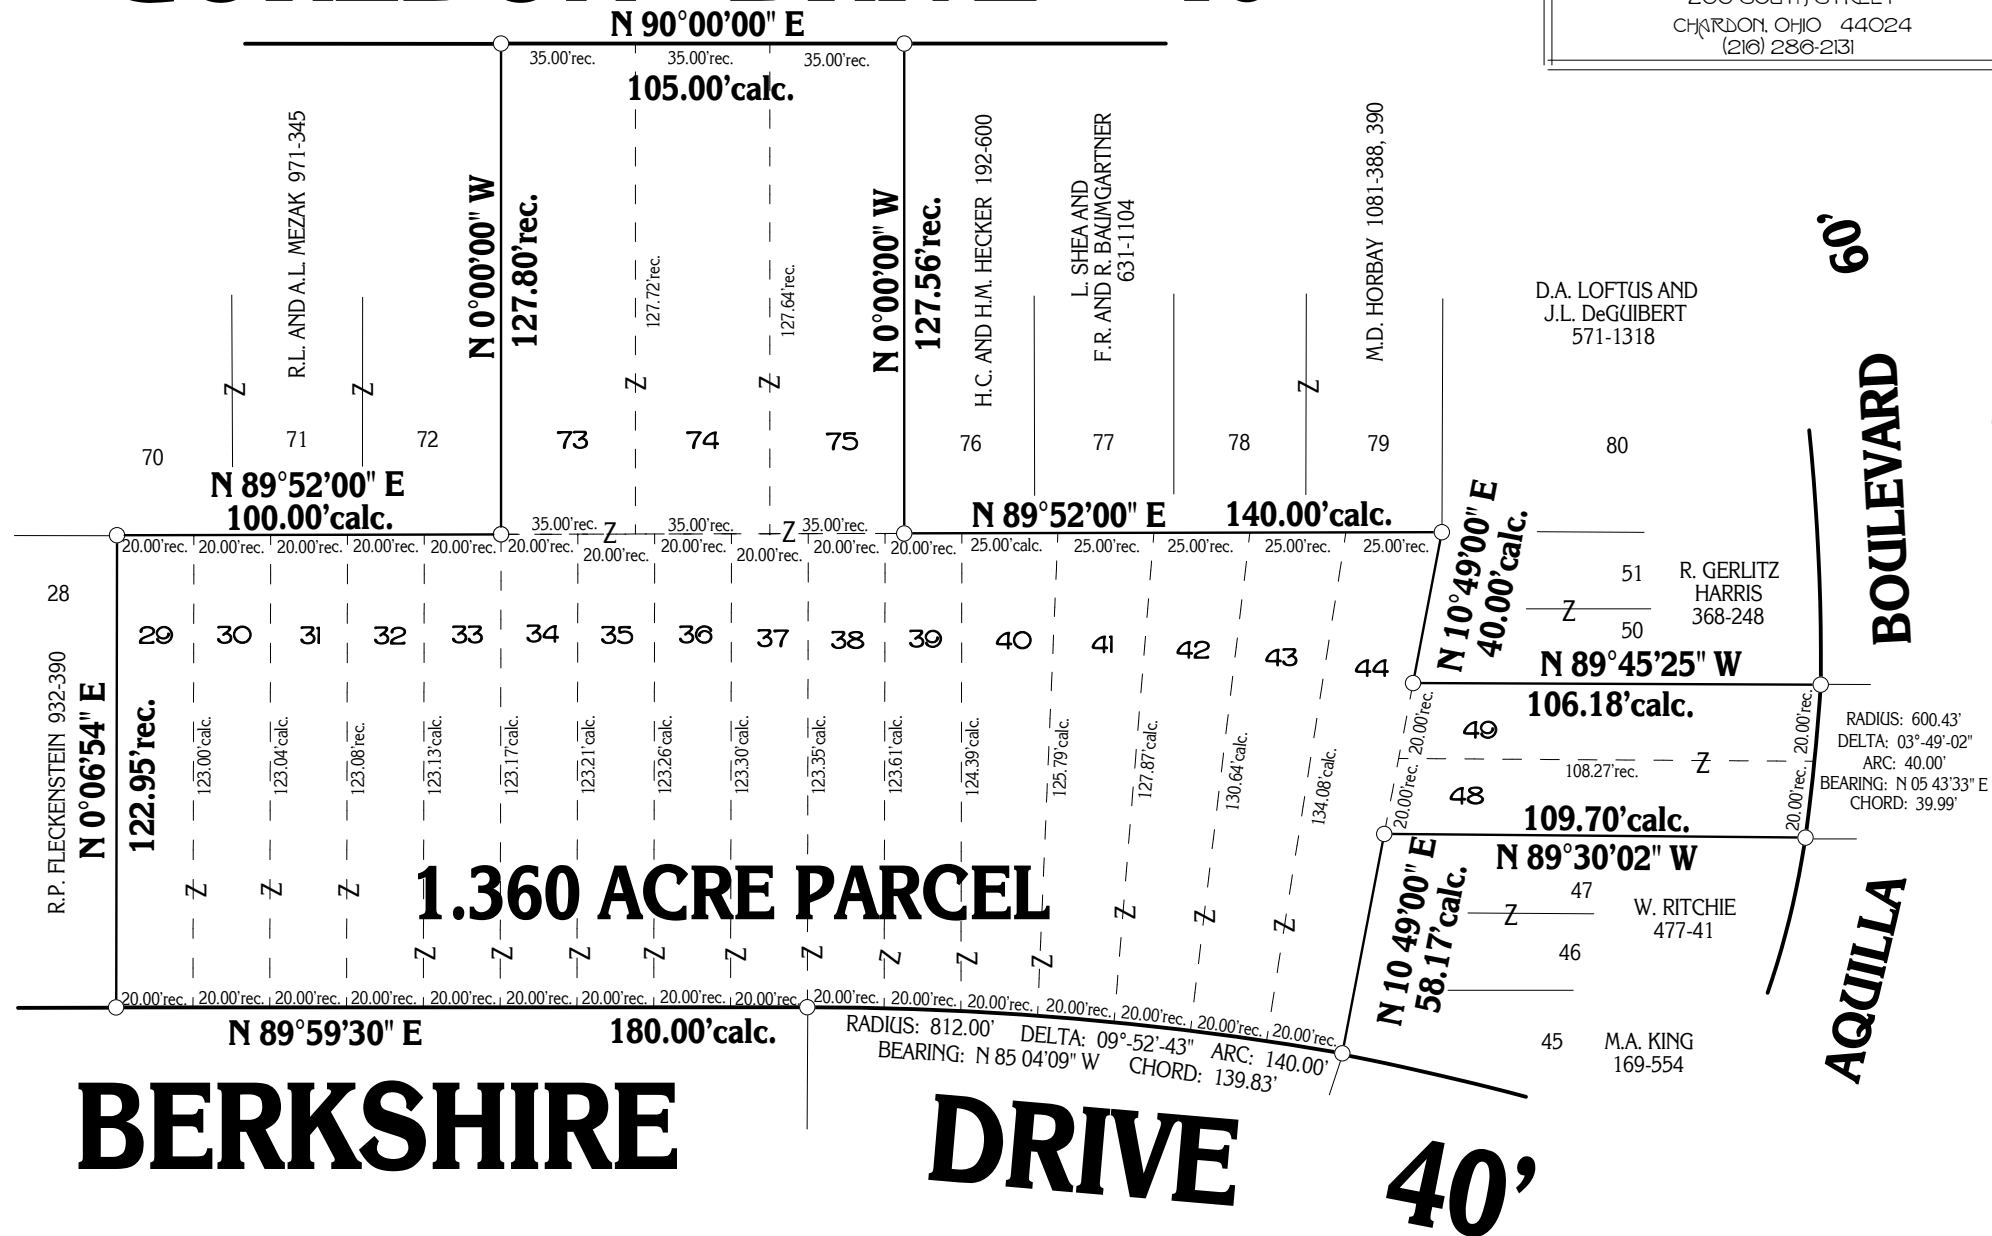

MONUMENTS WERE FOUND OR SET AS INDICATED HEREON.
DISTANCES ARE IN U.S. FEET WITH DECIMAL PARTS.
BEARINGS ARE TO AN ASSUMED MERIDIAN AND INDICATE ANGLES ONLY.

I HEREBY CERTIFY THAT I HAVE SURVEYED THESE PREMISES AND
PREPARED THIS PLAT OF SURVEY IN ACCORDANCE WITH THE PROVISIONS
OF CHAPTER 4733-37 OF THE OHIO REVISED CODE.

DELMAR B. KOSIE
REGISTERED PROFESSIONAL LAND SURVEYOR
REGISTRATION NO. 5276